



## LAYOUT PLAN OF GOVT. DEGREE COLLEGE KARVETINAGAR CHITTOOR DISTRICT

NORTH

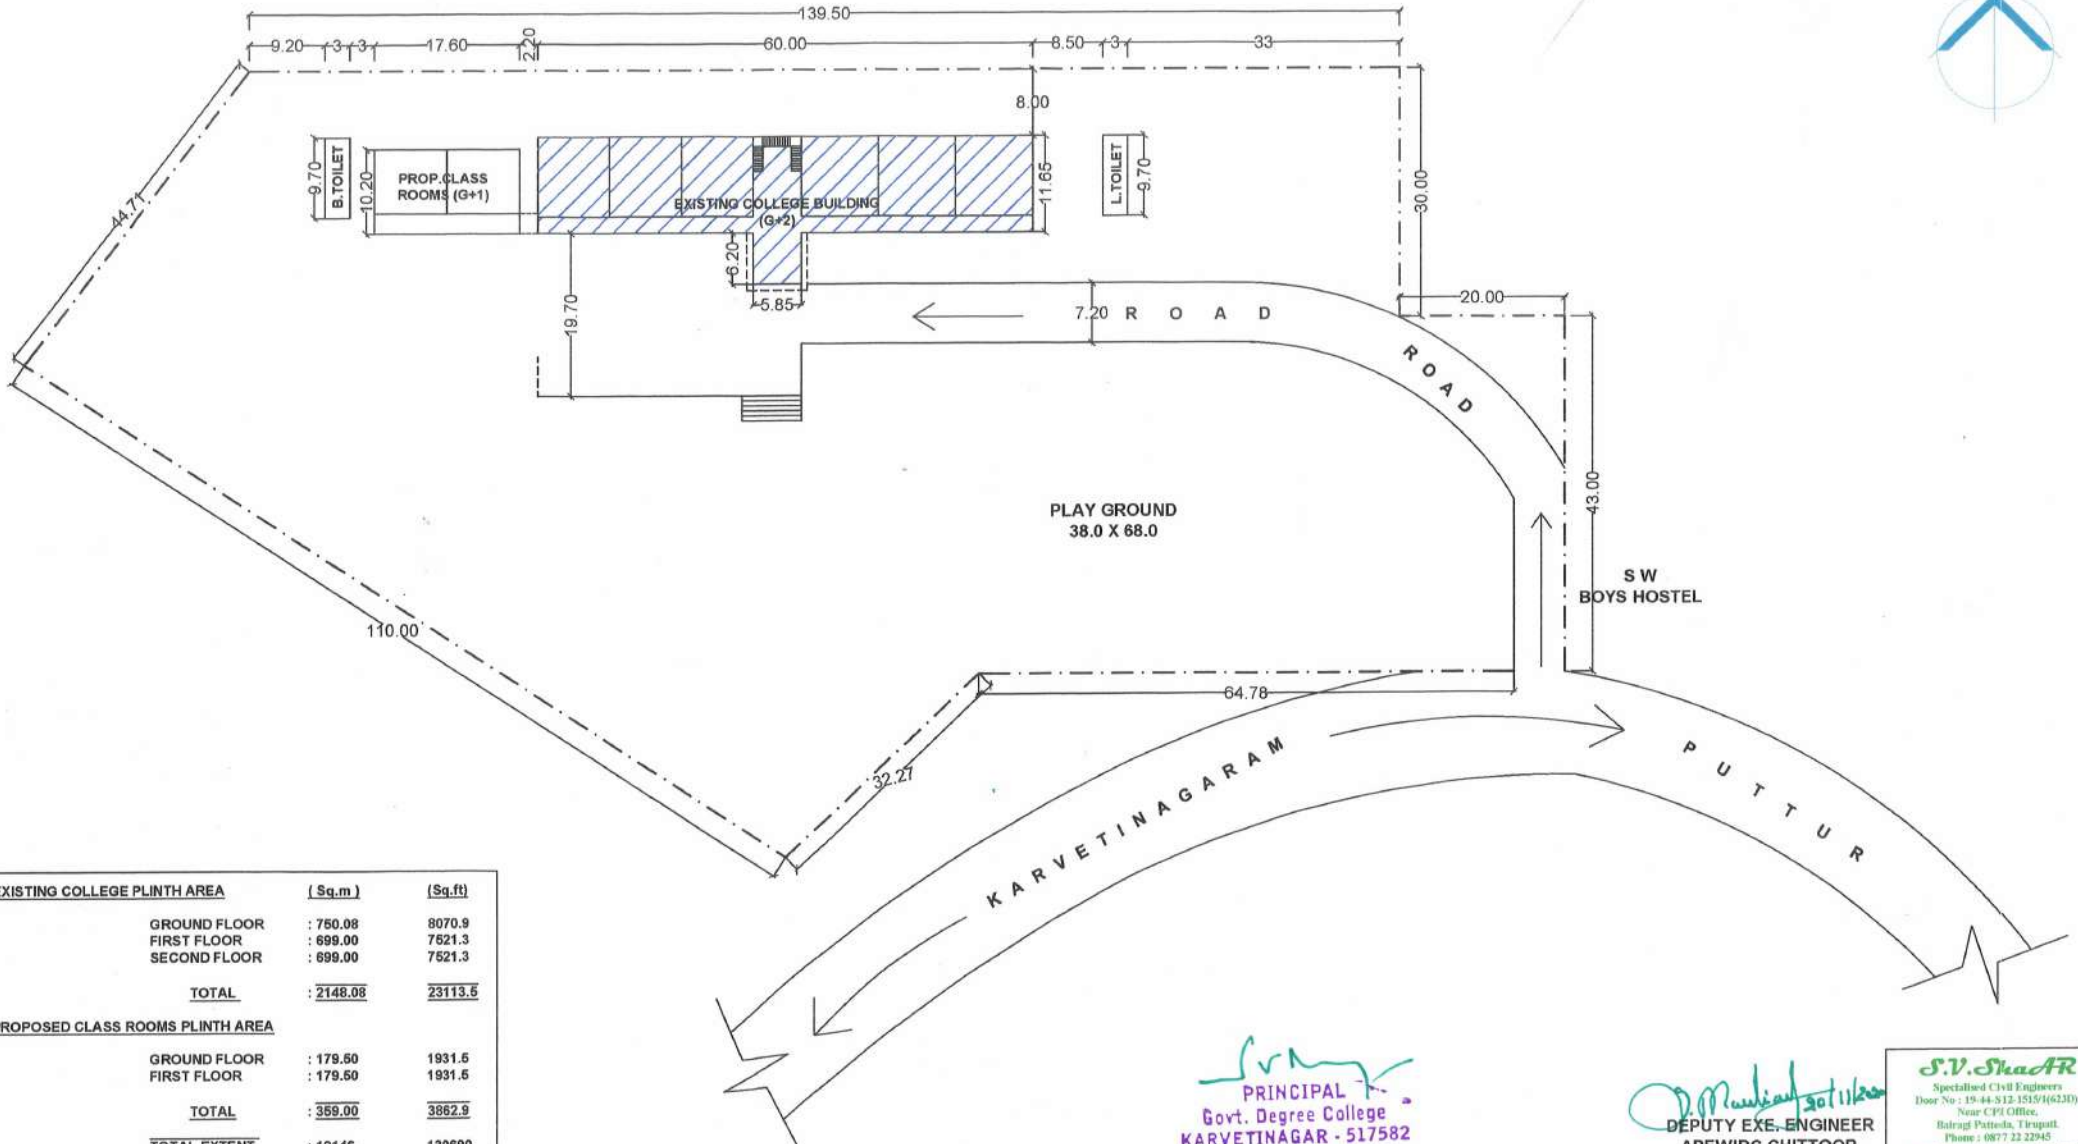

EXISTING COLLEGE PLINTH AREA		
	(Sq.m)	(Sq.ft)
GROUND FLOOR	: 750.08	8070.9
FIRST FLOOR	: 699.00	7521.3
SECOND FLOOR	: 699.00	7521.3
<b>TOTAL</b>	<b>: 2148.08</b>	<b>23113.5</b>
PROPOSED CLASS ROOMS PLINTH AREA		
GROUND FLOOR	: 179.50	1931.5
FIRST FLOOR	: 179.50	1931.5
<b>TOTAL</b>	<b>: 359.00</b>	<b>3862.9</b>
<b>TOTAL EXTENT</b>	<b>: 12146</b>	<b>130690</b>


  
**PRINCIPAL**  
 Govt. Degree College  
 KARVETINAGAR - 517582  
 Chittoor Dt. A.P.

  
**DEPUTY EXE. ENGINEER**  
 APEWIDC CHITTOOR.

**S.V. ShaAR**  
 Specialised Civil Engineers  
 Door No : 19-44-S-12-1515/1(6230),  
 Near CFS Office,  
 Balrangi Pattela, Tirupatt.  
 Phone : 0877 22 22945  
 e-mail : svshuar-4@gmail.com

**GOVT. DEGREE COLLEGE KARVETINAGAR CHITTOOR DISTRICT**

**NORTH**

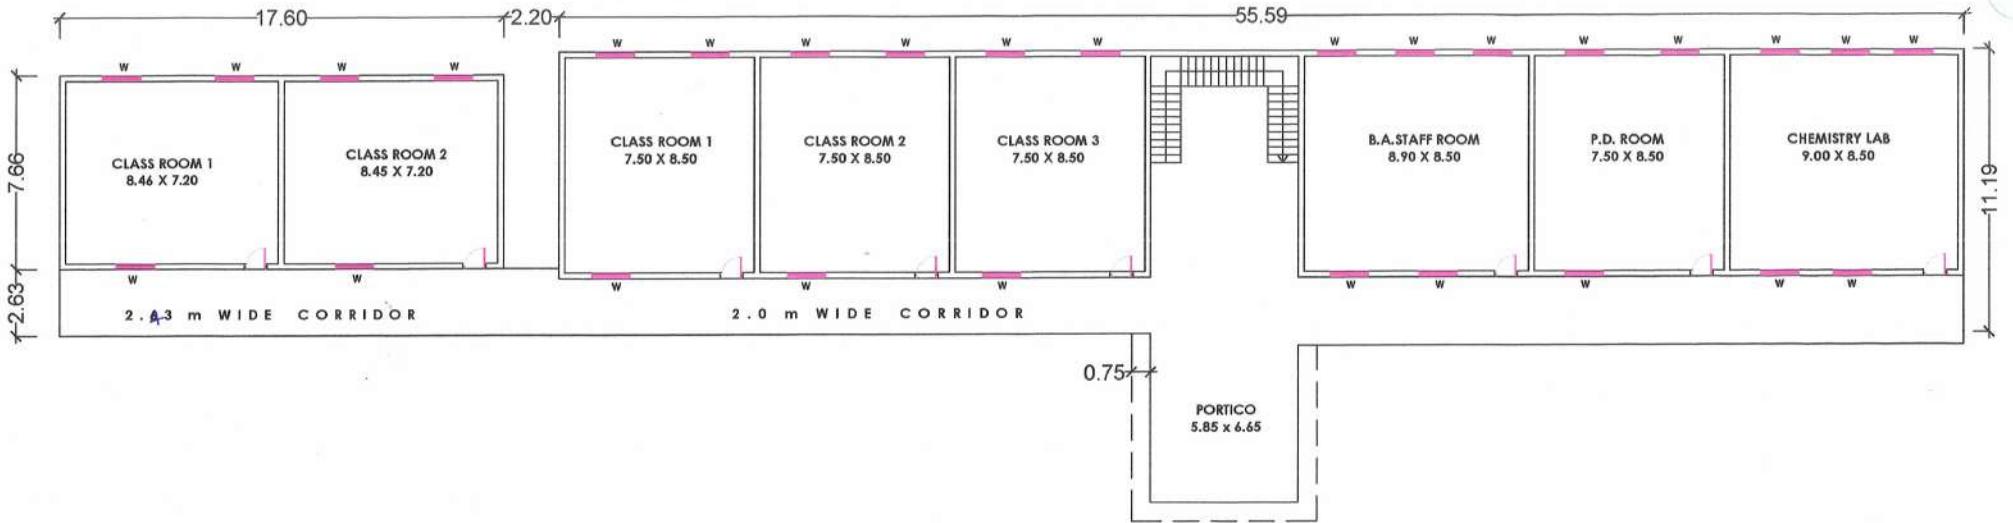

**PROPOSED CLASS ROOMS**

**EXISTING GROUND FLOOR PLAN**

JOINERY DETAILS :-		No's
D -	1.20 x 2.10	08
W -	1.52 x 1.35	28


*S.M.*  
**PRINCIPAL**  
 Govt. Degree College  
 KARVETINAGAR - 517582  
 Chittoor Dt. A.P.

*S.P. Shastri*  
**DEPUTY EXE. ENGINEER**  
 APEWIDC CHITTOOR.


**GOVT. DEGREE COLLEGE KARVETINAGAR CHITTOOR DISTRICT**

**NORTH**

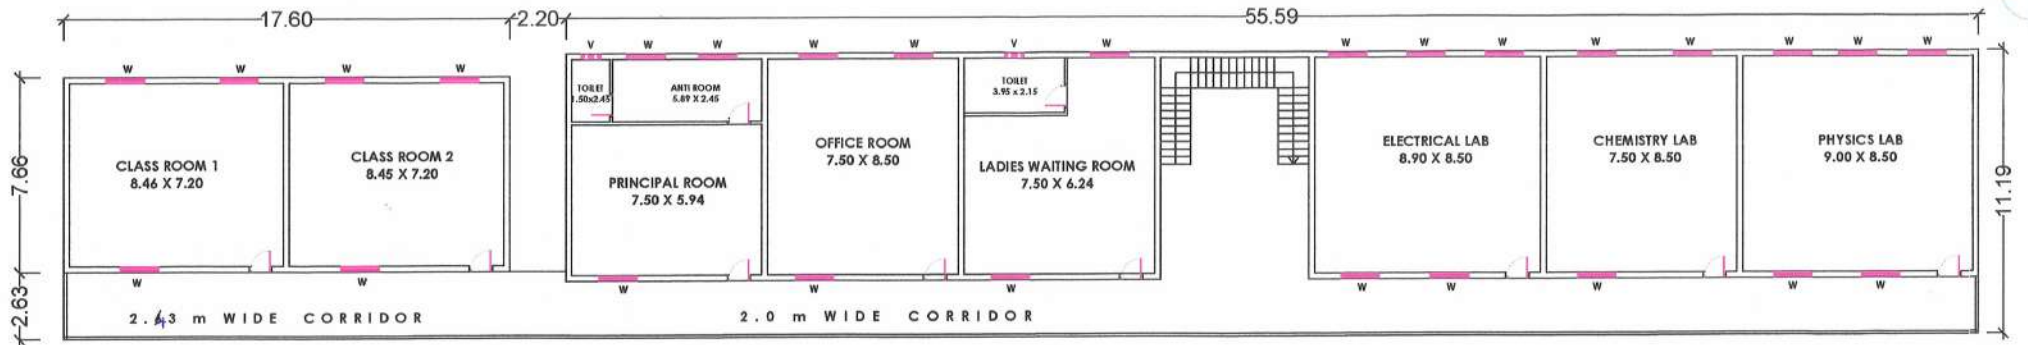

**PROPOSED CLASS ROOMS**

**EXISTING FIRST FLOOR PLAN**

JOINERY DETAILS :- No's	
D - 1.20 x 2.10	- 11
W - 1.52 x 1.35	- 27
V - 0.75 x 0.45	- 02


  
**PRINCIPAL**  
 Govt. Degree College  
 KARVETINAGAR - 517582  
 Chittoor Dt. A.P.

  
**DEPUTY EXE. ENGINEER**  
 APEWIDC CHITTOOR.


**GOVT. DEGREE COLLEGE KARVETINAGAR CHITTOOR DISTRICT**

**NORTH**

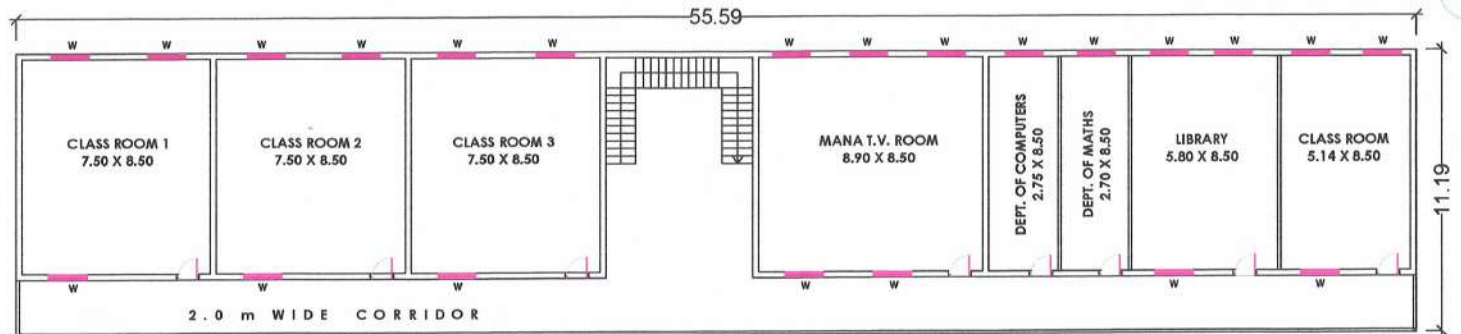

JOINERY DETAILS :- No's		
D - 1.20 x 2.10	-	08
W - 1.52 x 1.35	-	22

*[Signature]*  
**PRINCIPAL**  
 Govt. Degree College  
 KARVETINAGAR - 517582  
 Chittoor Dt. A.P.

**EXISTING SECOND FLOOR PLAN**

*[Signature]* 1/1/2020  
**DEPUTY EXE. ENGINEER**  
 APEWIDC CHITTOOR.


GOVT. DEGREE COLLEGE, KARVETINAGARAM

ప్రభుత్వ డిగ్రీ కళాశాల, కార్వేటి నగరం.

